


Third Floor General Arrangement

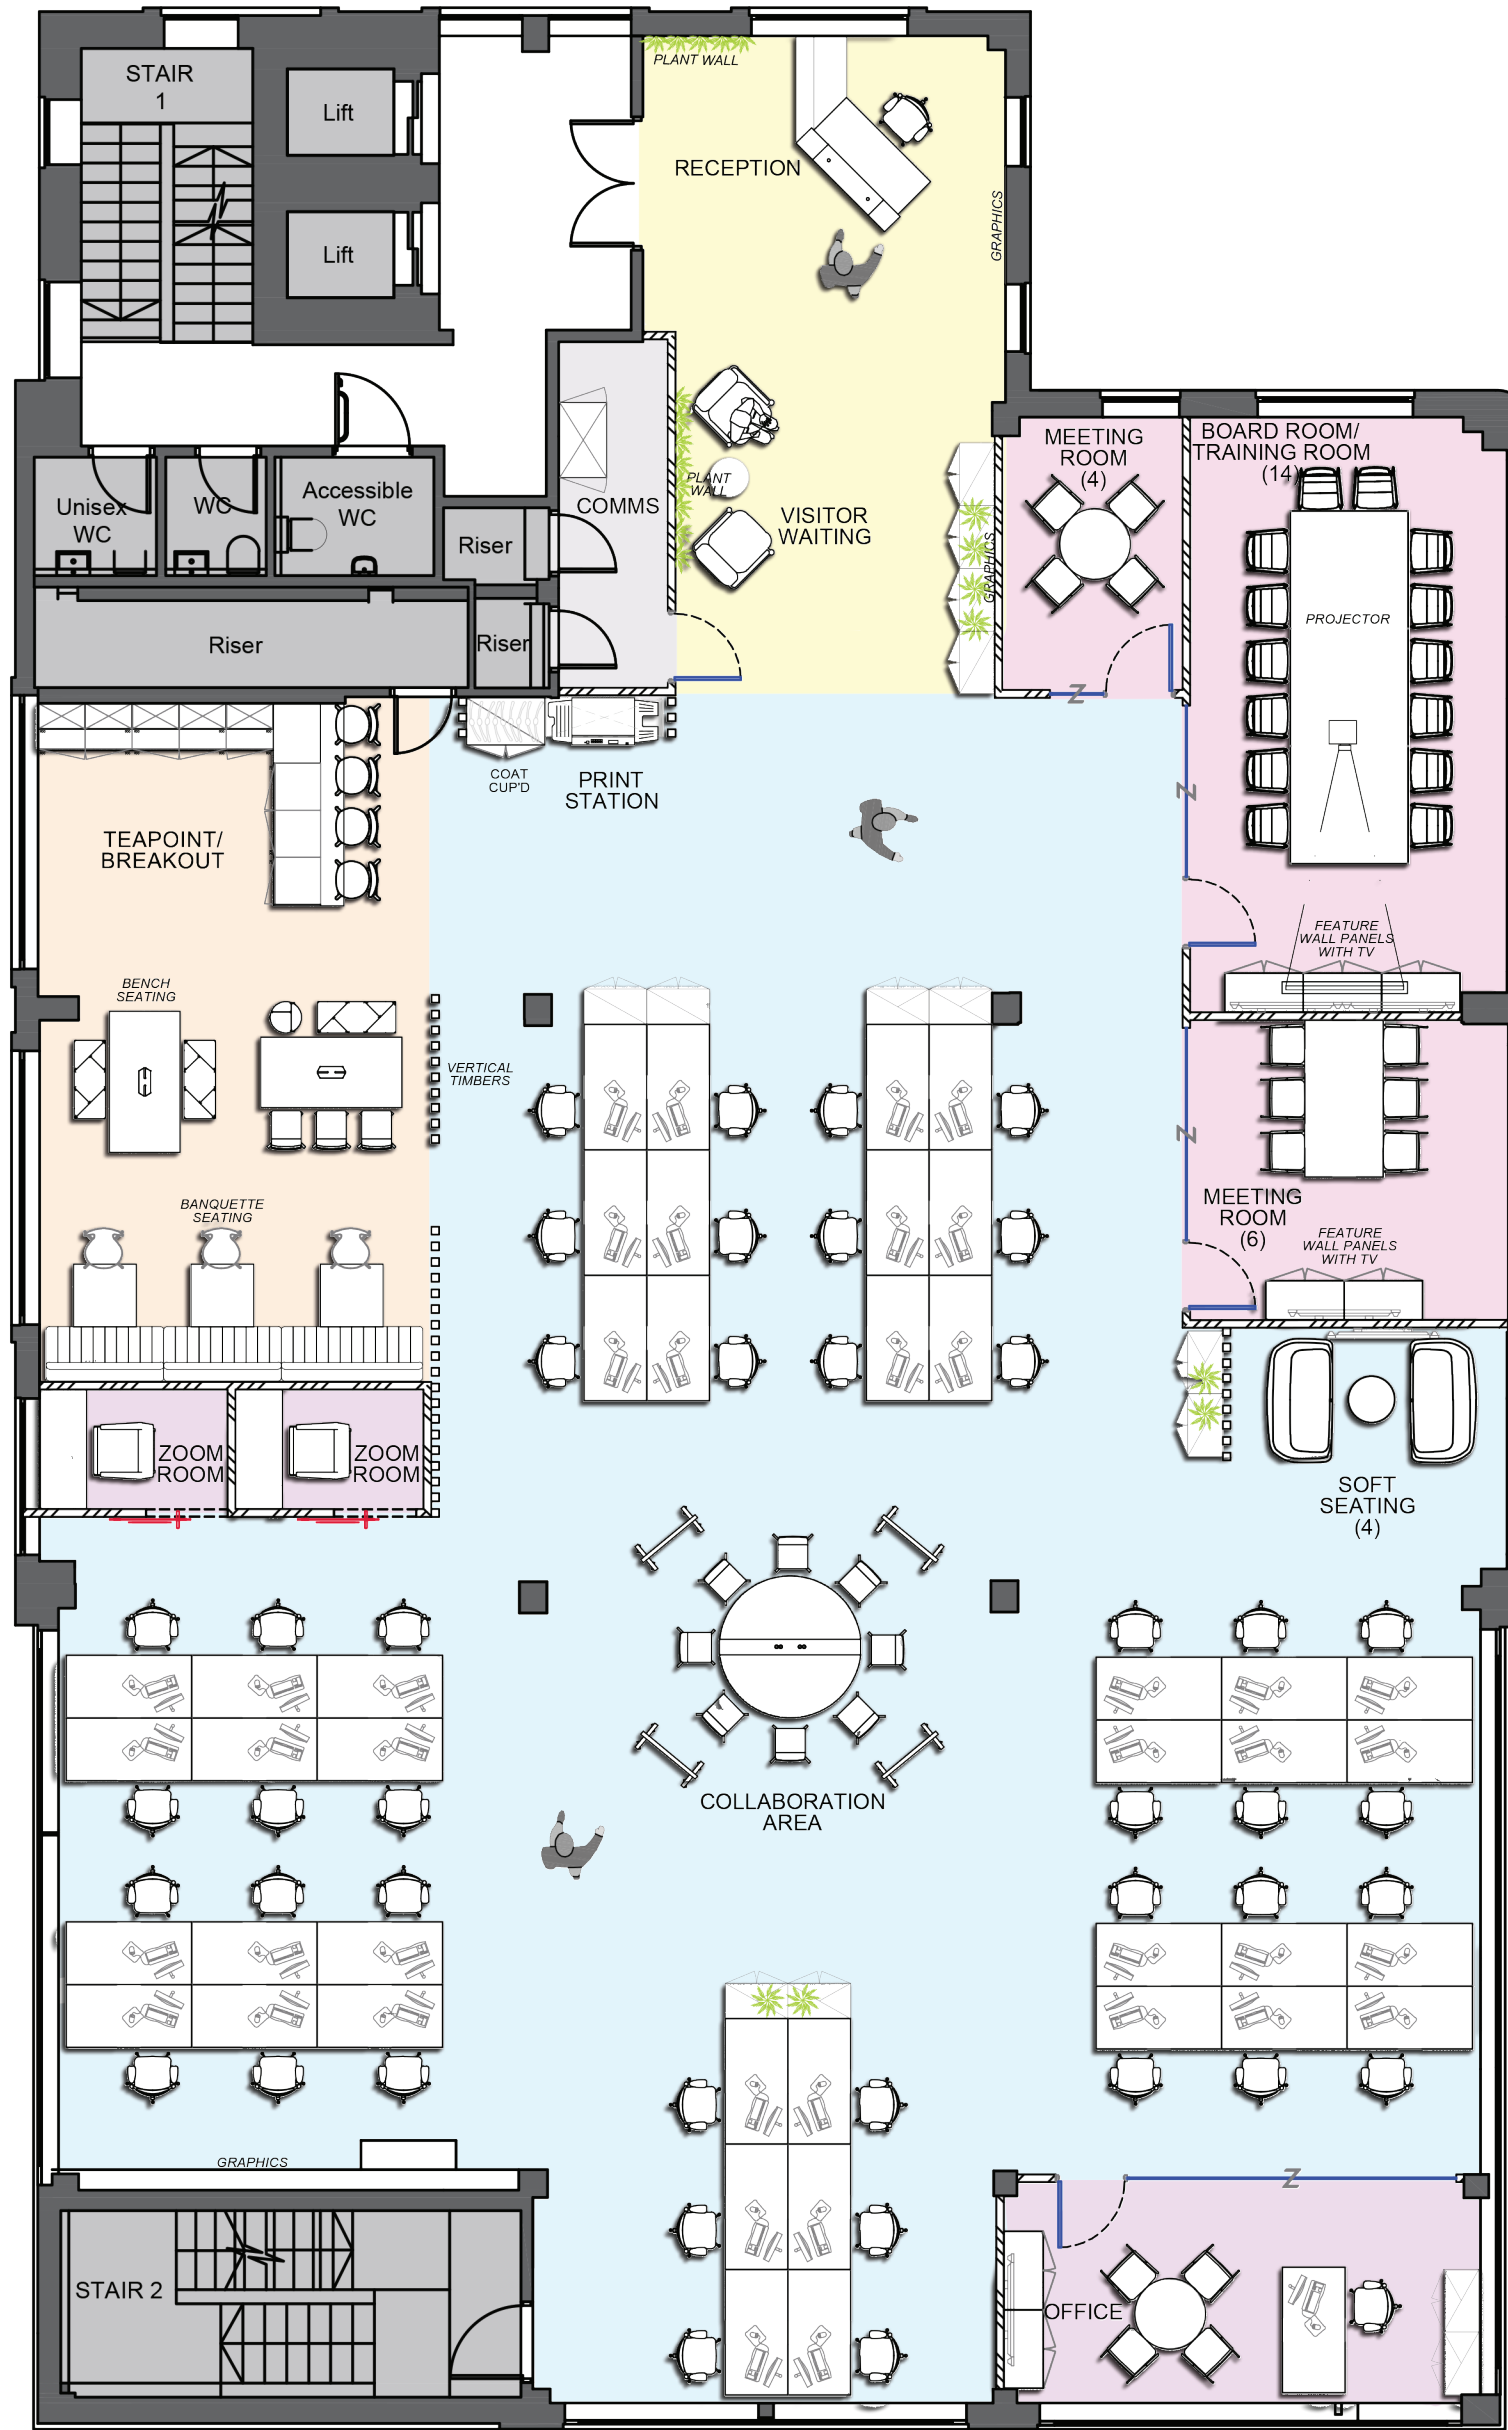

SCHEDULE OF ACCOMODATION	
Open plan workstations	42
Work Opportunities	50
14 Seat Boardroom/Training Room	1
4 Seat Meeting Rooms	1
6 Seat Meeting Rooms	1
Zoom Rooms	2
Visitor Waiting Area	1
Print Area	1
Breakout - Tea Point	1
Breakout - Lounge	1
Comms Room	1

Area
462.7 SQ/M
4981 SQ/FT

Workplace Ratio- 1.9

E	CLIENT COMMENTS	ET	JM	25/05/2022
D	CLIENT COMMENTS	ET	JM	08/11/2021
C	REVISED LAYOUT	ET	RP	27/10/2021
B	REVISED LAYOUT	ET	JM	21/09/2021
A	INITIAL ISSUE	RP	JM	10/09/2021

Rev.	Description	Drn	Chk'd	Date
------	-------------	-----	-------	------

Drawing Status:

CONCEPT

CONCEPT - APPROVAL - CONTRACT - CONSTRUCTION - AS BUILT



INTERIORS

M4,The Millennium Centre,
Crosby Way,Farnham
Surrey GU9 7XX

+44 (0)1252 745200
info@fsl-interiors.co.uk
www.fsl-group.co.uk

Client:

ALTUS
Group

Site Address:

45 London Road
Reigate
RH2 9PY

Floor & Drawing:

Third Floor
General Arrangement

Drawing Number:

XXXXX — 03 — GA — E
Project Number Floor Level Drawing Code Revision

Produced By:

RP

Creation Date:

10/09/2021

Scale:

1:100 @ A1

Drawing Notes: Figured dimensions only are to be taken from this drawing - DO NOT SCALE. Contractors must verify all dimensions prior to construction and any discrepancies are to be reported. Design © FSL Group